

# BionicPro2 | Recessed Linear Wall-to-Wall — X1 (T-Bar)



PRUDENTIAL LTG.

PRULITE.COM 213.746.0360


## ROW INSTRUCTIONS


### BPRO2-REC-FLSH-WTW-X1-SC

#### GENERAL SPECIFICATIONS

- **DRIVER:** UL recognized electronic drivers.  
DM01 = 0-10v 1% Dimming.  
ND = NON-DIMMING.  
**FIXTURE INPUT WATTS PER 4' SECTION =**  
LO = 15w, MO = 22w, SO = 31w, HO = 42w.
- **SC** = Single Circuit.
- **EMHE** = Emergency Battery Pack (CA Title 20 compliant)
- **IC RATING:** Fixtures are IC Rated unless Insulation Detector is factory-installed. (Insulation Detector requires 120 or 277 voltage).
- **LABELS:** ETL LED luminaires (conforms to UL 1598).
- **FINISH (POWDER COAT):**  
TMW = Textured Matte White. YGW = Gloss White.  
YSL = Silver (Metallic). YBK = Black (Matte).
- **LED BOARDS:** LED27 = 2700K, LED3 = 3000K, LED35 = 3500K, LED4 = 4000K, LED5 = 5000K (-90 = 90CRI).
- **REFLECTORS:** Die-formed #24 GA. White Optics M16.
- **LENS:** Composite polymer.  
SAL = Satin Acrylic, BTW = Batwing.
- **HOUSING:** Die-formed #20 GA. cold rolled steel.
- **CIRCUIT ASSEMBLY:** Prudential Ltg. reserves the right to change Circuit Assemblies from #16 gauge to #12 gauge, as needed.

#### NOTES

 
- Seamless composite lens is shipped rolled in bulk, contractor to cut to size and install.
- Individual fixtures not intended for continuous row mounting.
- Symbol  indicates emergency fixture location.
- Submittal drawings are used for review purposes only. (Go to prulite.com for installation instructions).

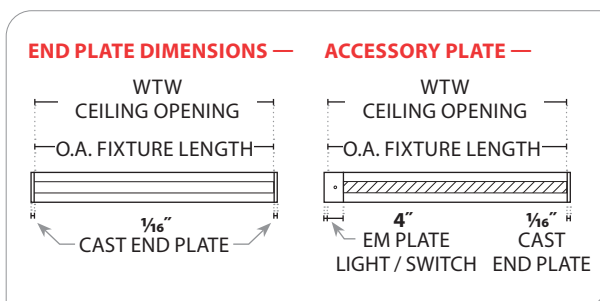


#### CROSS SECTIONS

SEE SPEC SHEET FOR ADDITIONAL GRID CEILINGS

##### X1 —

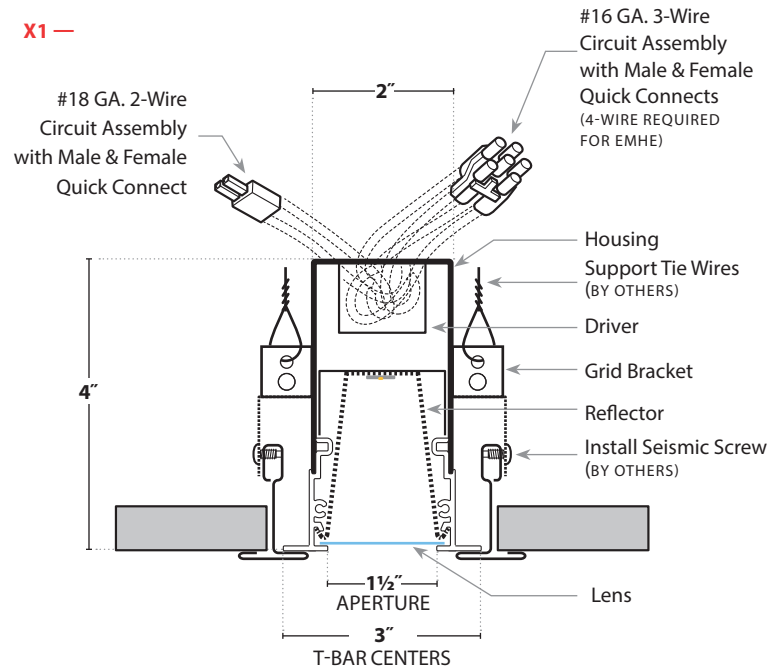

##### INSULATION DETECTOR / EMHE —

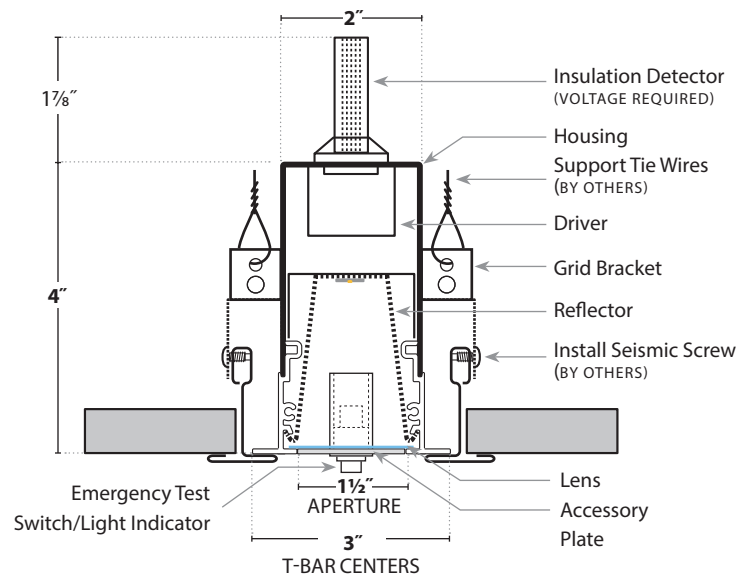

**WARNING:** Ground fixture in accordance with local and national electrical codes. Failure to do so may result in serious personal injury. Fixture Installations should ONLY be done by a qualified licensed electrical professional.

# BionicPro2 | Recessed Linear


## Wall-to-Wall — X1 (T-Bar)

### ROW INSTRUCTIONS

BPRO2-REC-FLSH-WTW-X1-SC

#### TO REQUEST EMERGENCY FIXTURES:

- Use the fixture number (shown here in red) 17' row with EMHE on Fixtures 1 and 3.  
**OR**
- Print out layout and circle where emergency is needed and send in with your order.

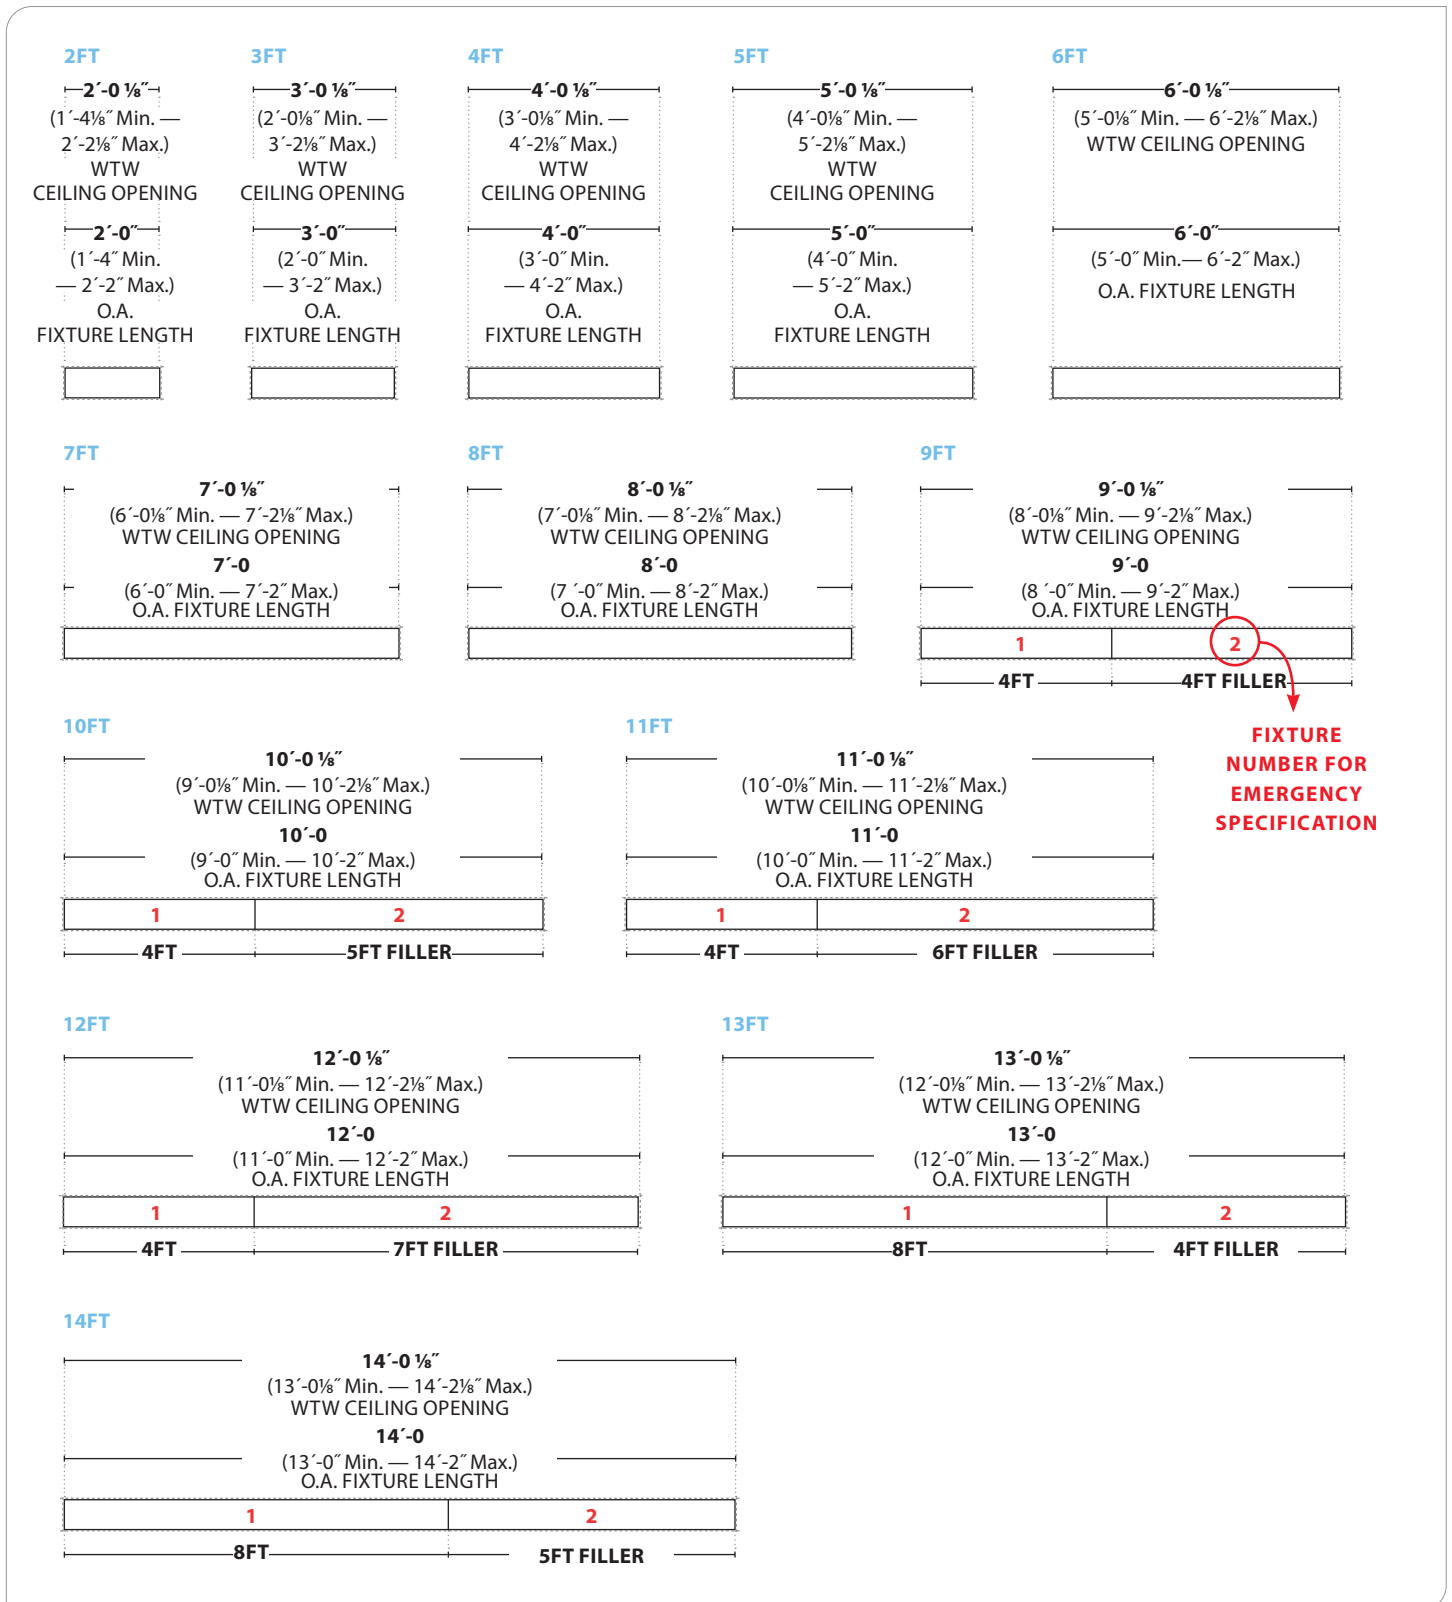

**WARNING:** Ground fixture in accordance with local and national electrical codes. Failure to do so may result in serious personal injury. Fixture Installations should ONLY be done by a qualified licensed electrical professional.




# BionicPro2 | Recessed Linear

## Wall-to-Wall — X1 (T-Bar)


### ROW INSTRUCTIONS

BPRO2-REC-FLSH-WTW-X1-SC


20FT

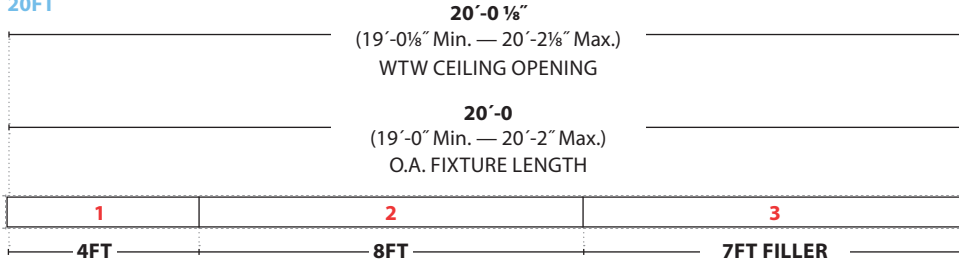


21FT

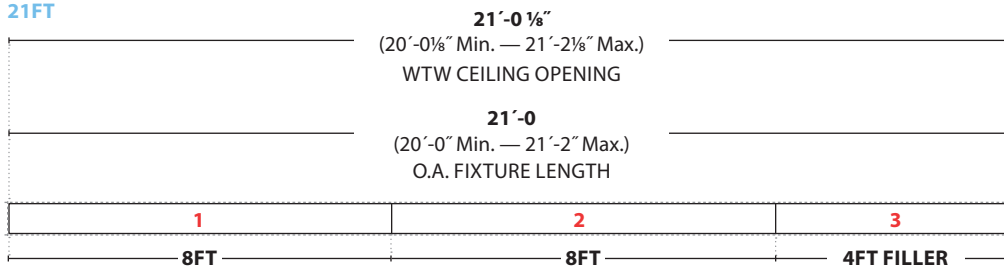


22FT

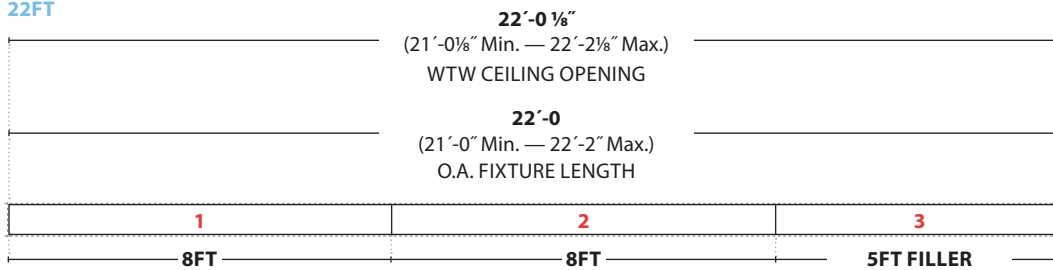

23FT

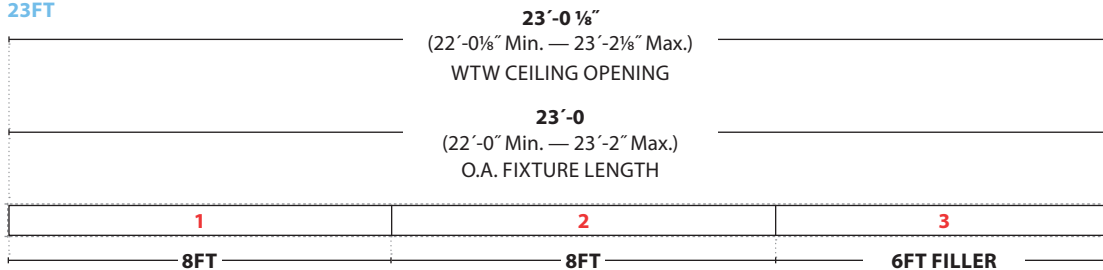

24FT

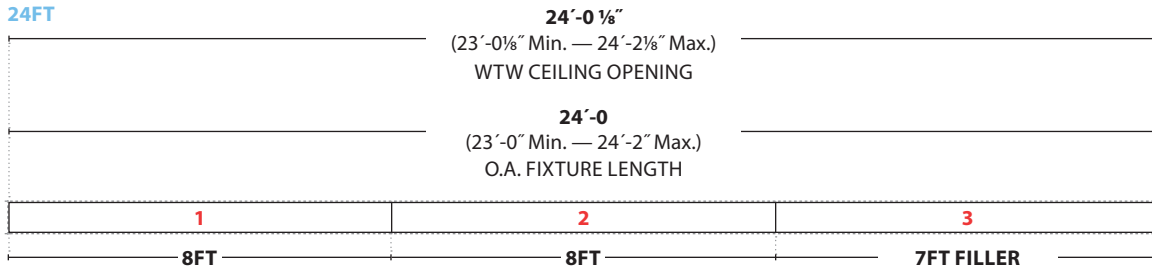

**WARNING:** Ground fixture in accordance with local and national electrical codes. Failure to do so may result in serious personal injury. Fixture Installations should ONLY be done by a qualified licensed electrical professional.


# BionicPro2 | Recessed Linear

## Wall-to-Wall — X1 (T-Bar)


### ROW INSTRUCTIONS

BPRO2-REC-FLSH-WTW-X1-SC


25FT

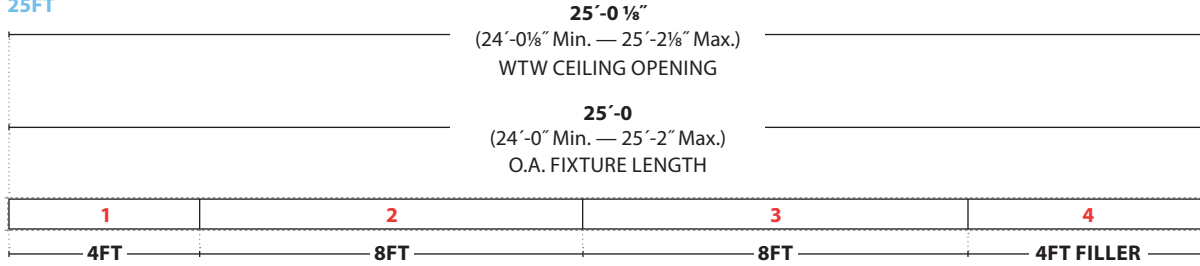


26FT

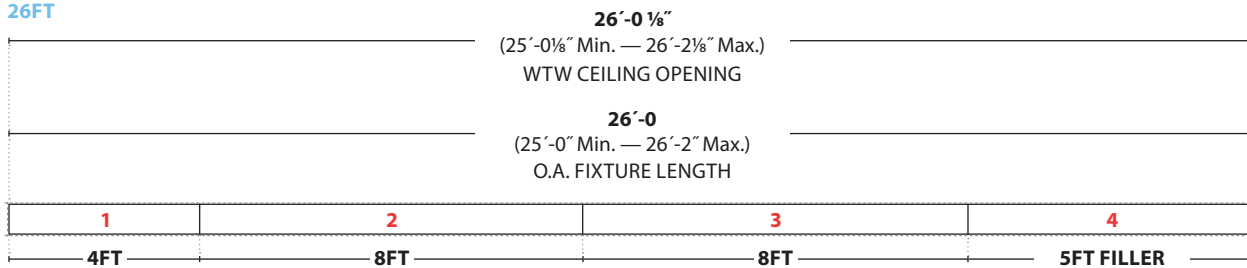


27FT

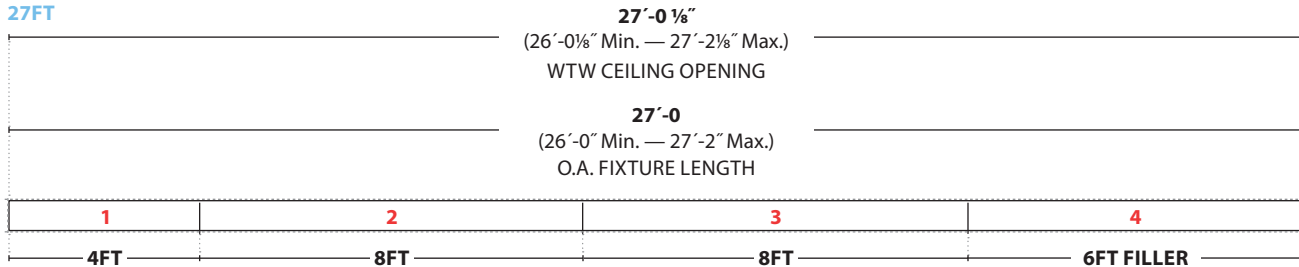

28FT

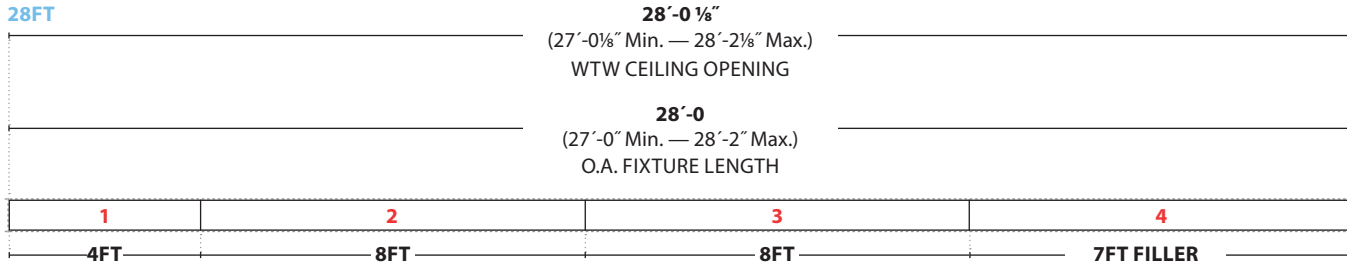

29FT

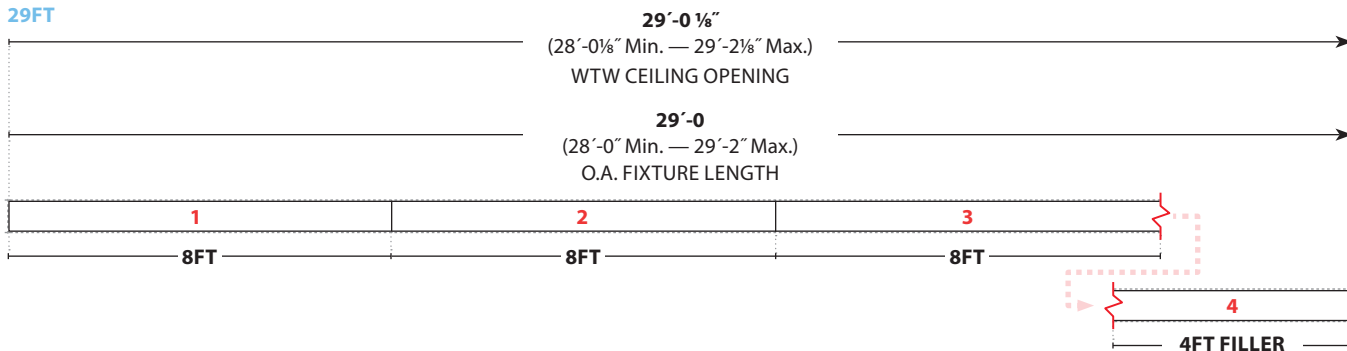


**WARNING:** Ground fixture in accordance with local and national electrical codes. Failure to do so may result in serious personal injury. Fixture Installations should ONLY be done by a qualified licensed electrical professional.

# BionicPro2 | Recessed Linear

## Wall-to-Wall — X1 (T-Bar)

### ROW INSTRUCTIONS

BPRO2-REC-FLSH-WTW-X1-SC

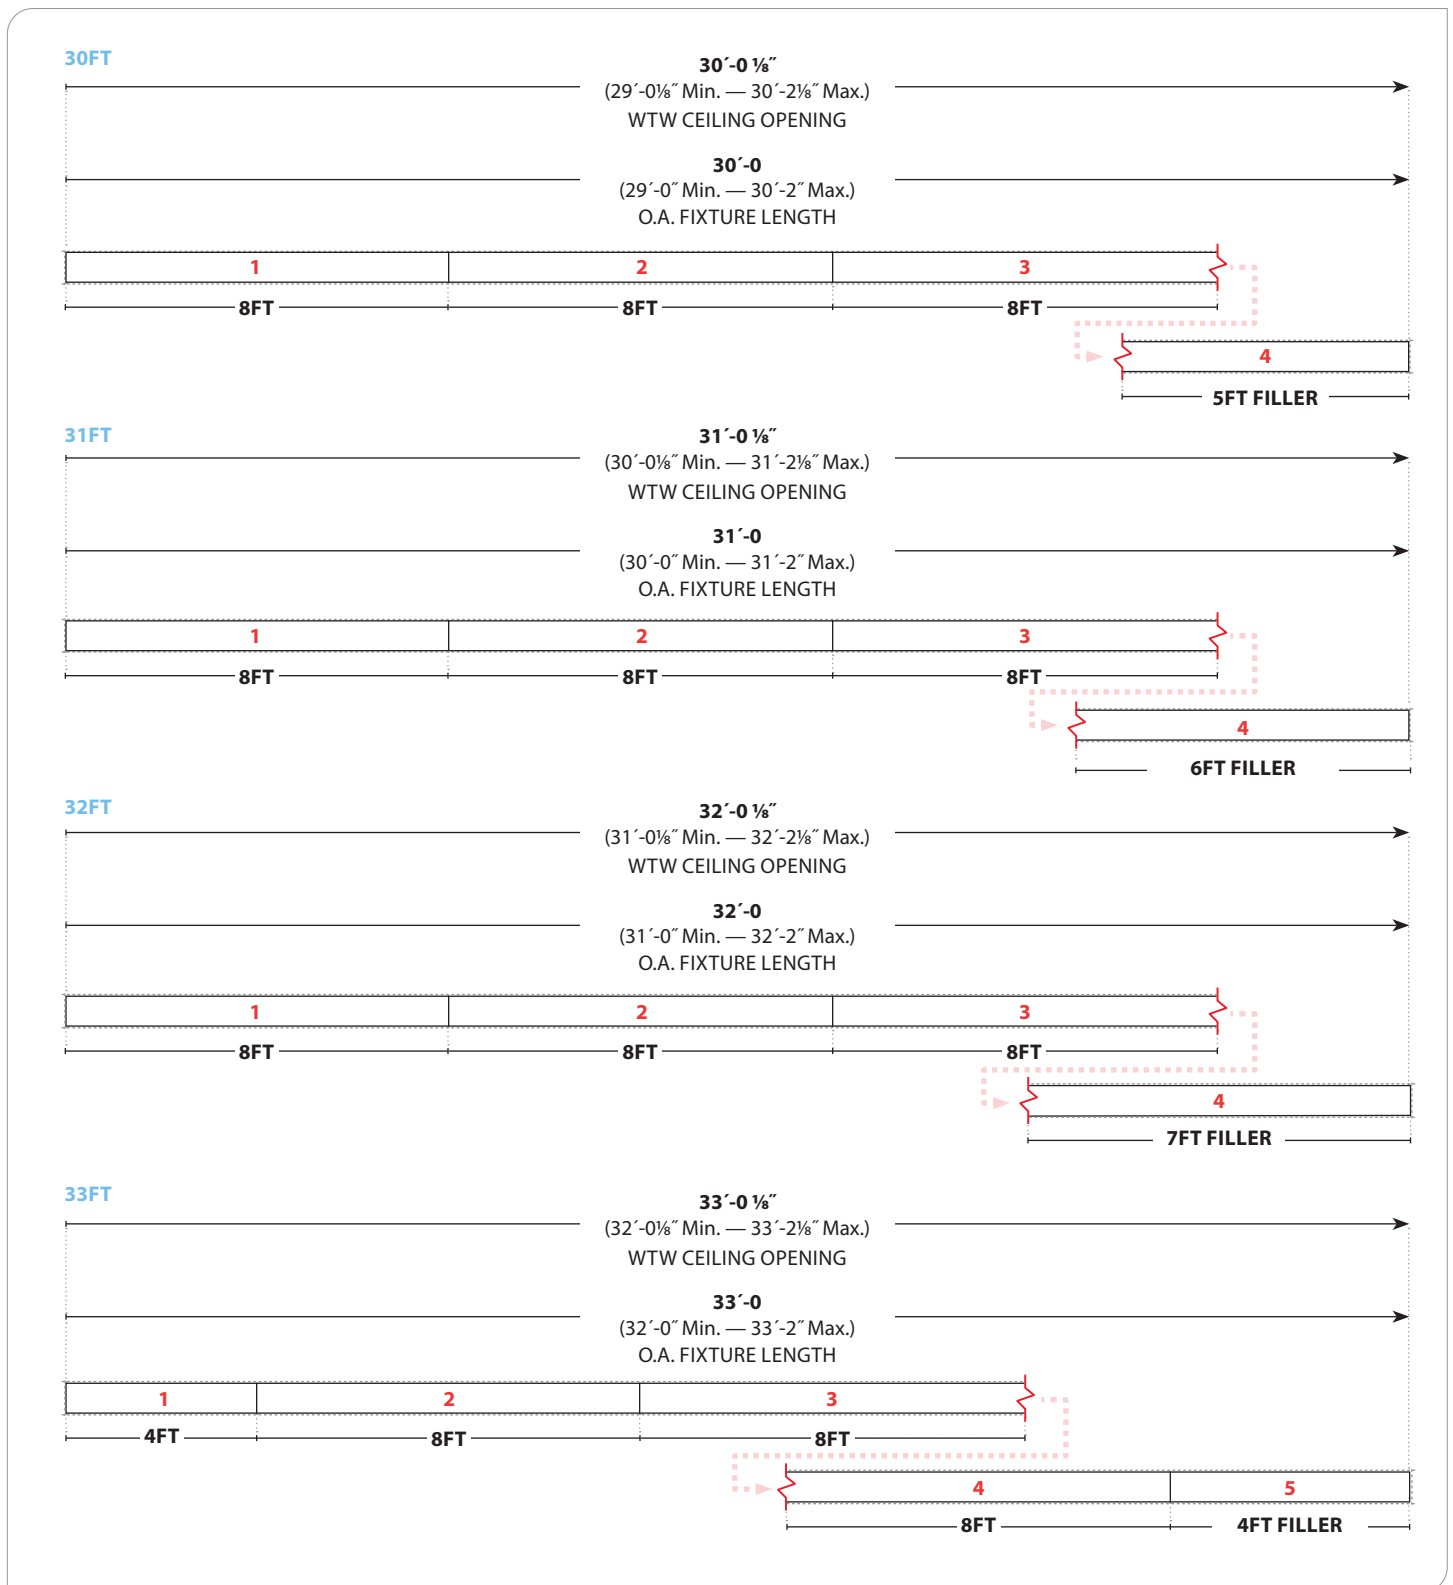


**WARNING:** Ground fixture in accordance with local and national electrical codes. Failure to do so may result in serious personal injury. Fixture Installations should ONLY be done by a qualified licensed electrical professional.

# BionicPro2 | Recessed Linear

## Wall-to-Wall — X1 (T-Bar)

### ROW INSTRUCTIONS

BPRO2-REC-FLSH-WTW-X1-SC

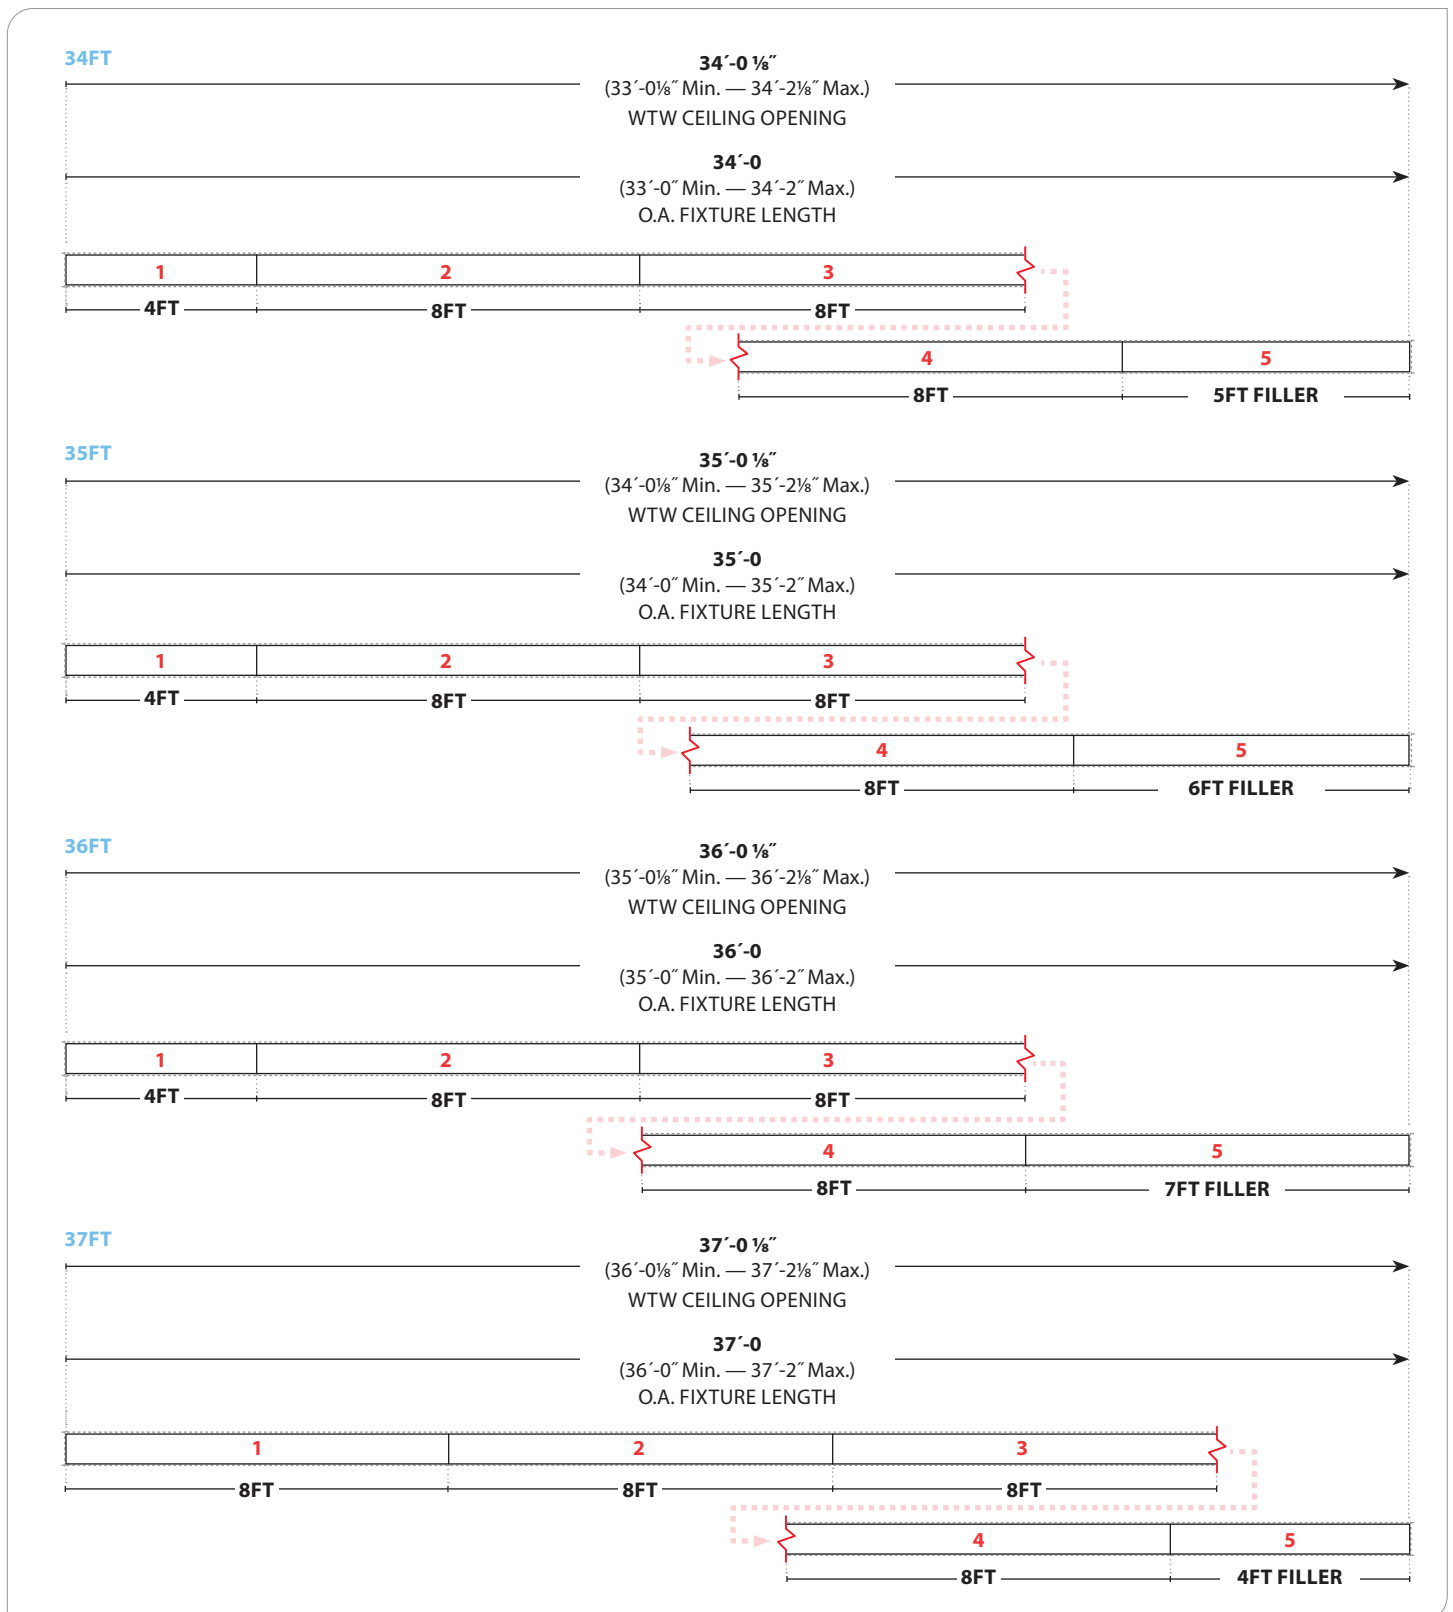


**WARNING:** Ground fixture in accordance with local and national electrical codes. Failure to do so may result in serious personal injury. Fixture Installations should ONLY be done by a qualified licensed electrical professional.

# BionicPro2 | Recessed Linear

## Wall-to-Wall — X1 (T-Bar)

### ROW INSTRUCTIONS

BPRO2-REC-FLSH-WTW-X1-SC

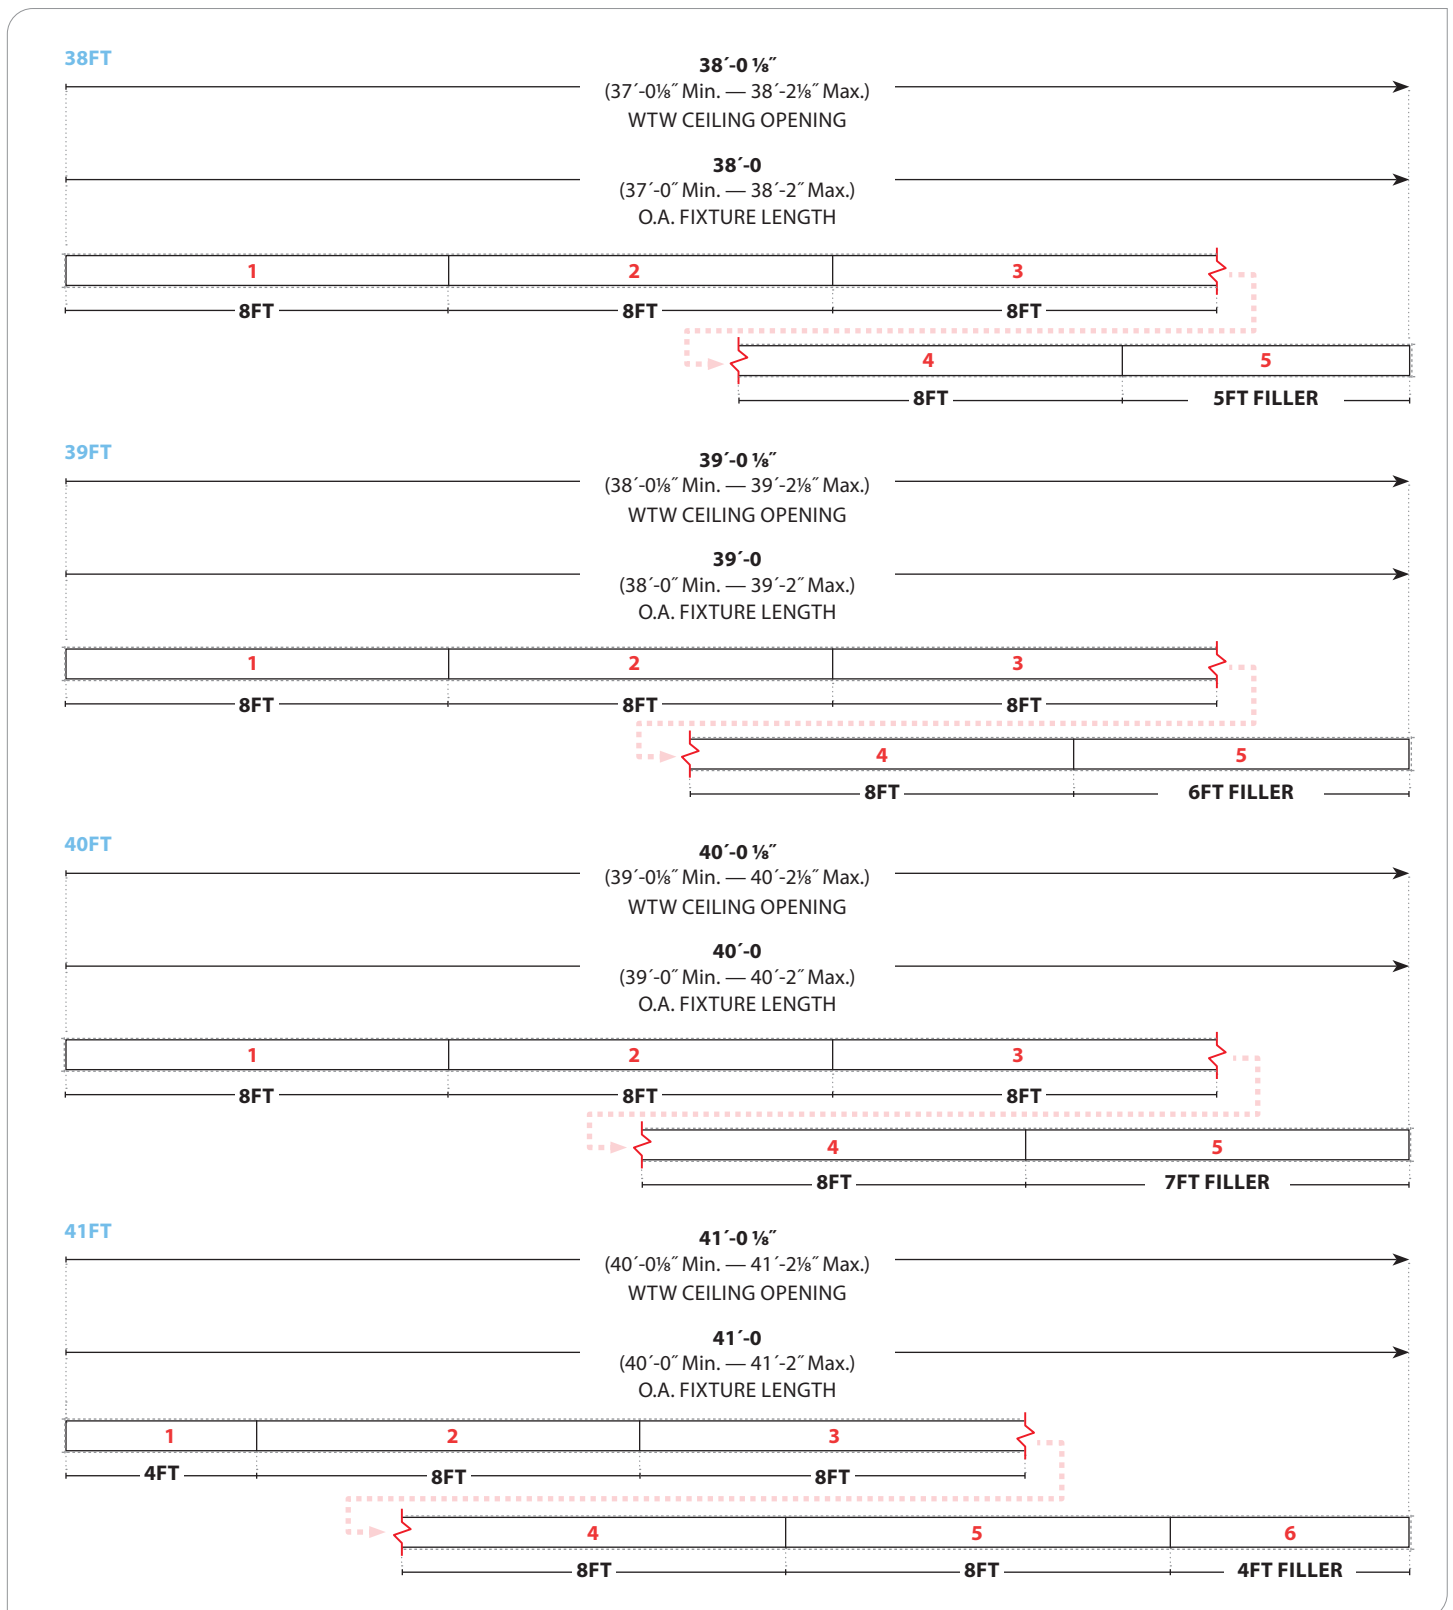


**WARNING:** Ground fixture in accordance with local and national electrical codes. Failure to do so may result in serious personal injury. Fixture Installations should ONLY be done by a qualified licensed electrical professional.

# BionicPro2 | Recessed Linear

## Wall-to-Wall — X1 (T-Bar)

### ROW INSTRUCTIONS

BPRO2-REC-FLSH-WTW-X1-SC

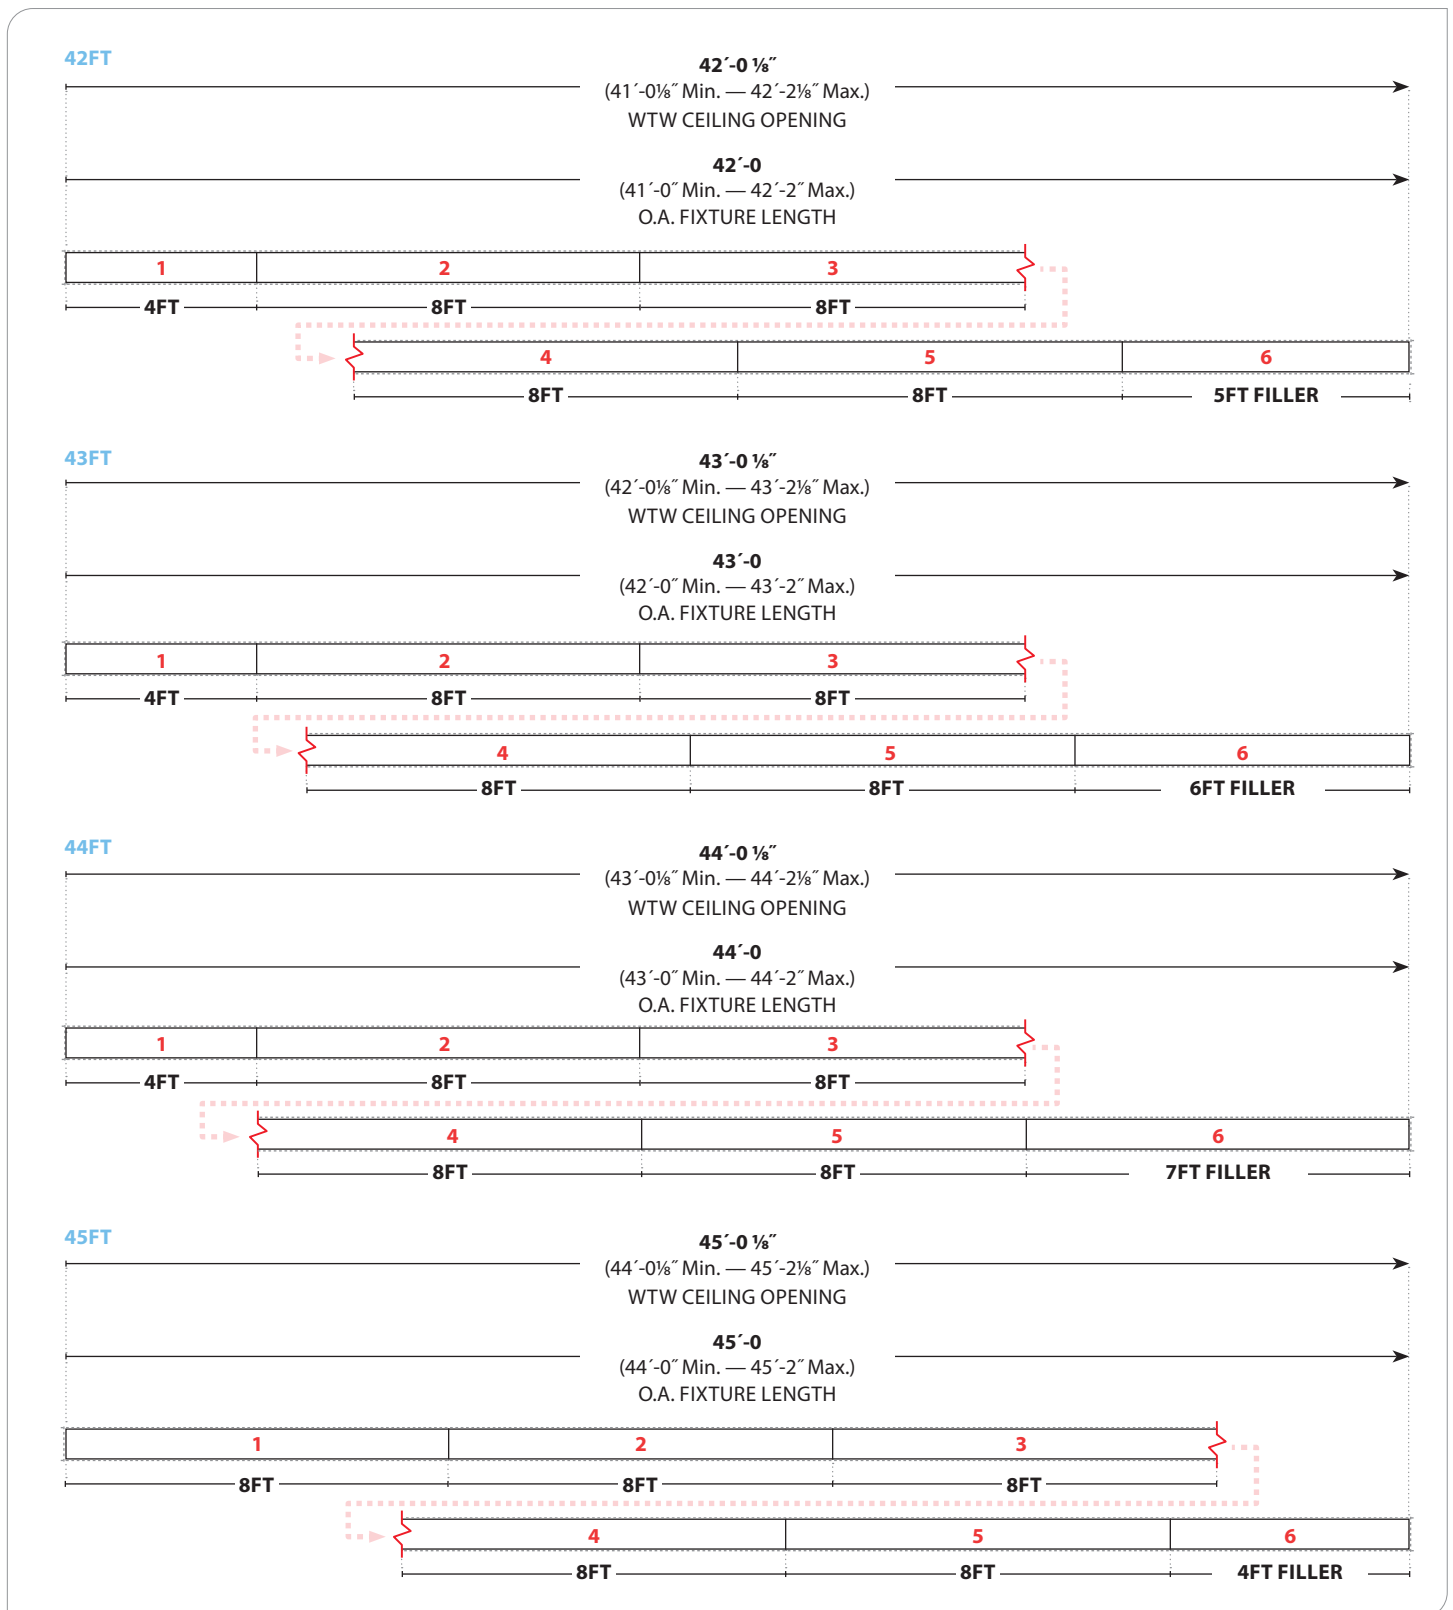


**WARNING:** Ground fixture in accordance with local and national electrical codes. Failure to do so may result in serious personal injury. Fixture installations should ONLY be done by a qualified licensed electrical professional.

# BionicPro2 | Recessed Linear

## Wall-to-Wall — X1 (T-Bar)

### ROW INSTRUCTIONS

BPRO2-REC-FLSH-WTW-X1-SC

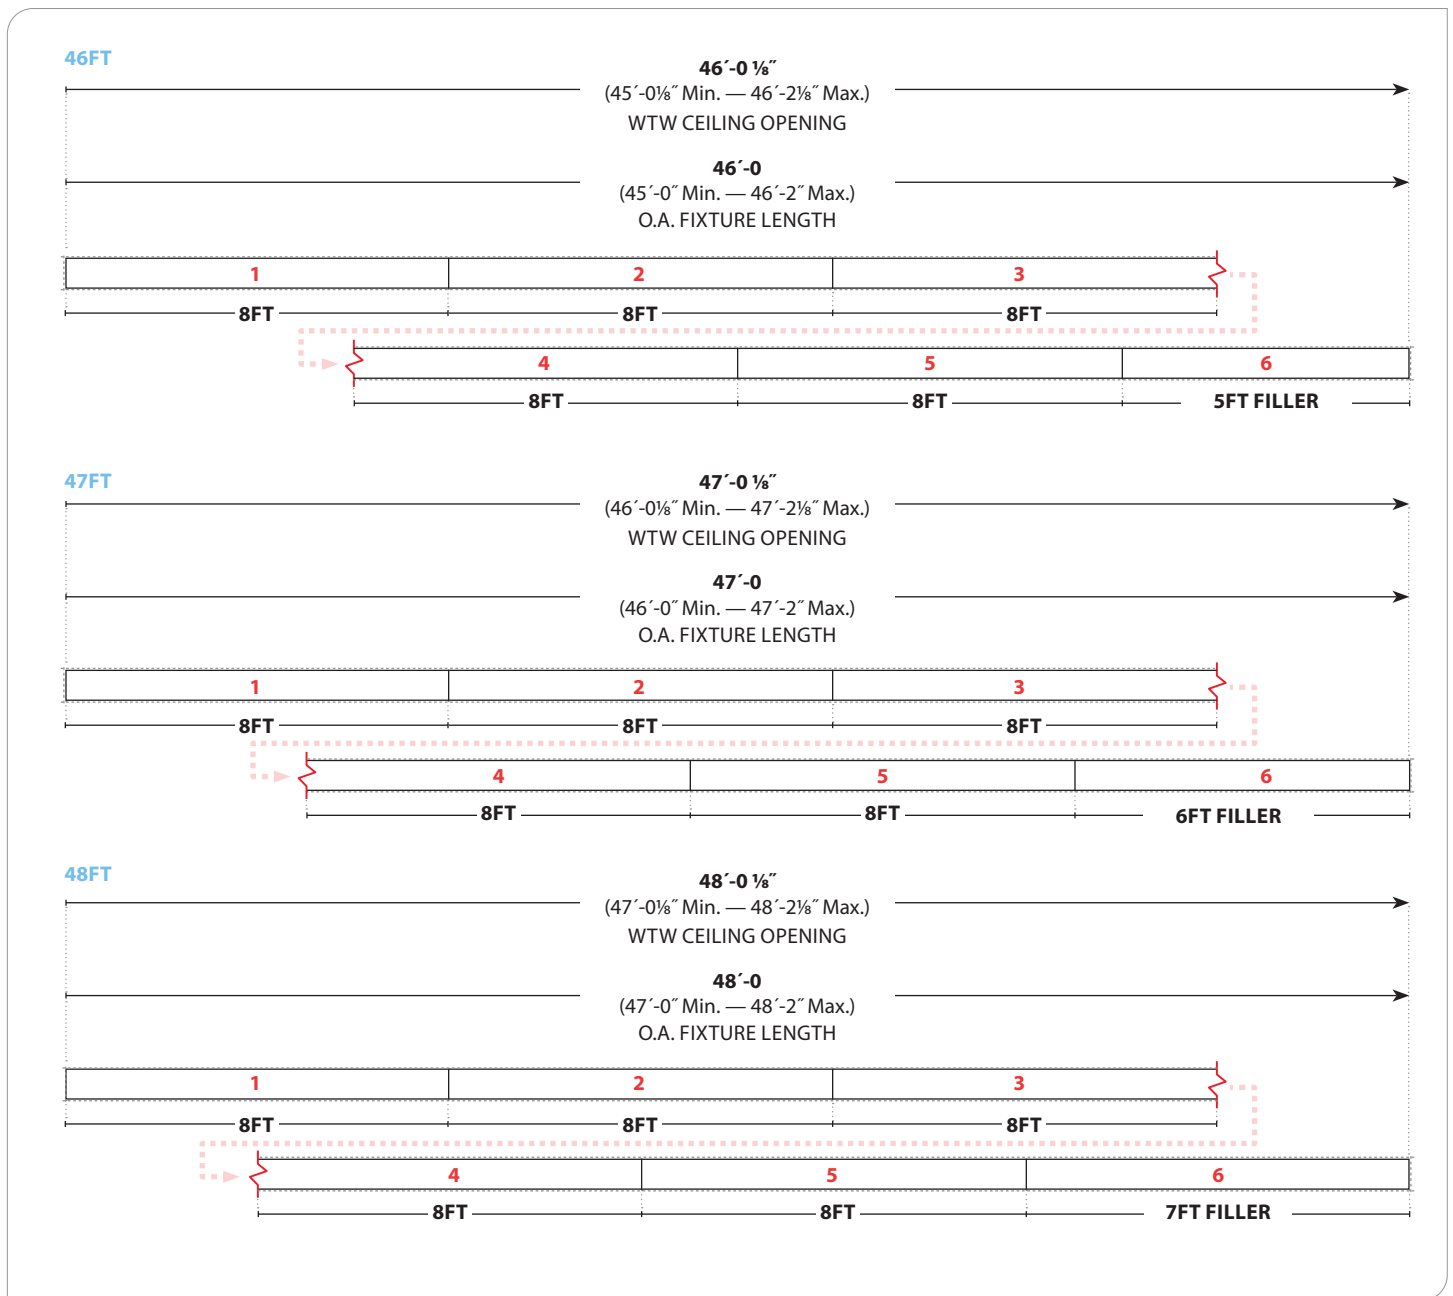


**WARNING:** Ground fixture in accordance with local and national electrical codes. Failure to do so may result in serious personal injury. Fixture Installations should ONLY be done by a qualified licensed electrical professional.

# BionicPro2 | Recessed Linear

## Wall-to-Wall — X1 (T-Bar)

### ROW INSTRUCTIONS

BPRO2-REC-FLSH-WTW-X1-SC

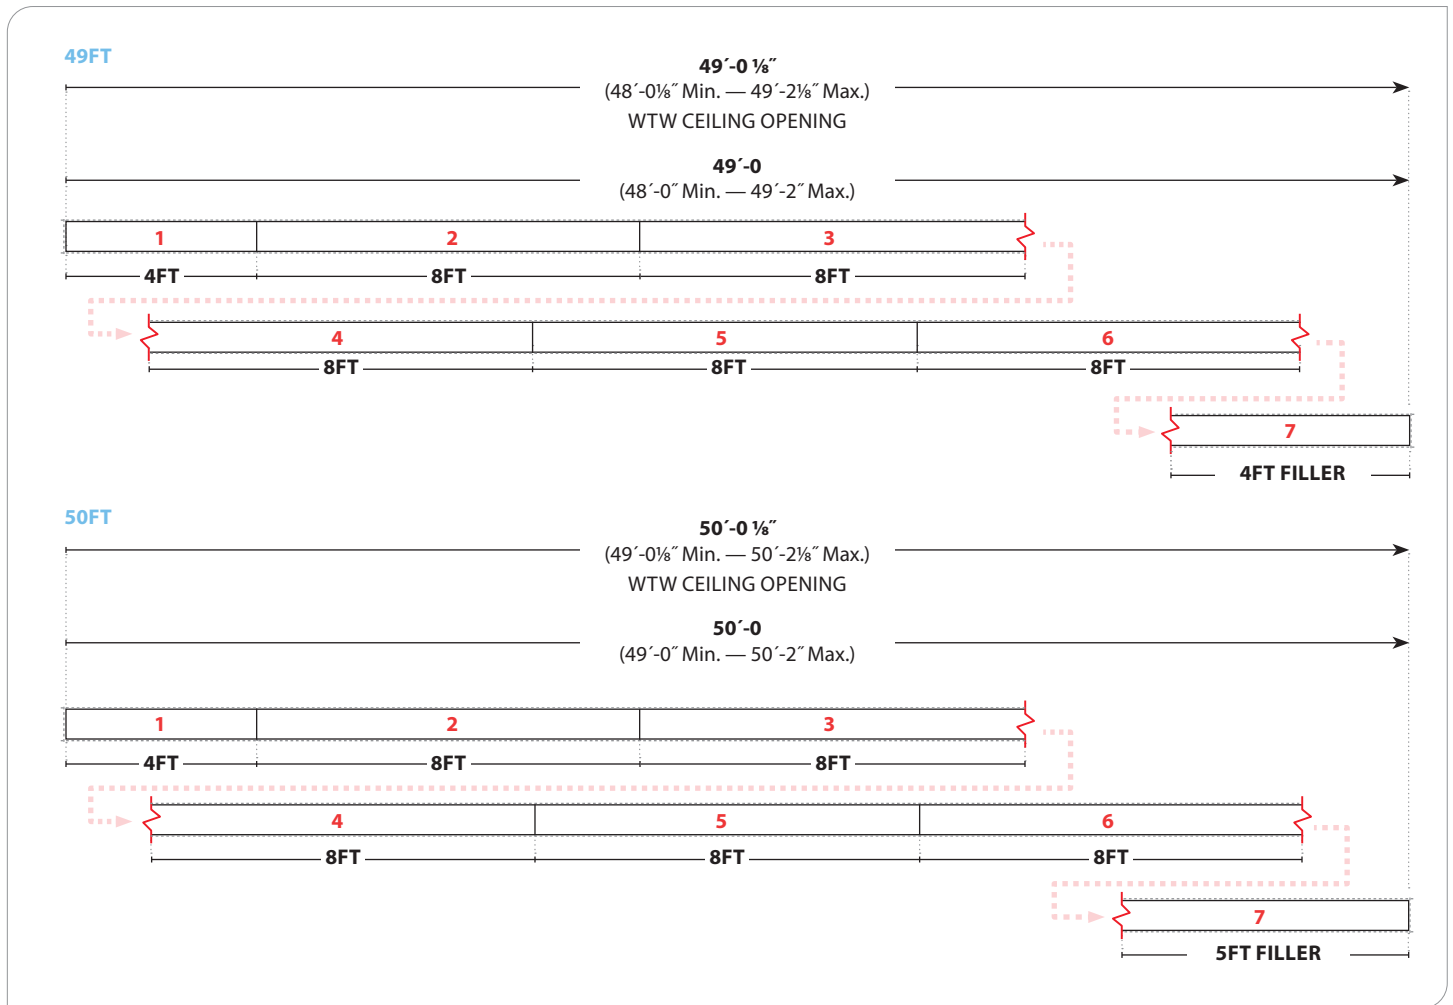

**WARNING:** Ground fixture in accordance with local and national electrical codes. Failure to do so may result in serious personal injury. Fixture Installations should ONLY be done by a qualified licensed electrical professional.